



District of Maple Ridge

TO: His Worship Mayor Ernie Daykin
and Members of Council
FROM: Chief Administrative Officer
SUBJECT: Proposed Hammond Area Plan Boundaries - Addendum

DATE: July 8, 2014
FILE NO: 2014-009-CP
ATTN: Council

EXECUTIVE SUMMARY:

At the July 7, 2014 Council Workshop, a report was presented with a map showing proposed boundaries for the Hammond Area Plan. Council discussed the proposed map and agreed to the boundaries with a slightly modified eastern boundary.

This report is an addendum to the July 7, 2014 Council report and contains Appendix D, which includes the amended eastern boundary.

RECOMMENDATION:

That the Hammond Area Plan Boundaries identified on Appendix D, attached to the report entitled "Proposed Hammond Area Plan Boundaries - Addendum" dated July 8, 2014, be endorsed.

BACKGROUND:

The July 7, 2014 report, entitled "Proposed Hammond Area Plan Boundaries", attached to this report was discussed by Council at the July 7, 2014 Council workshop.

Council generally agreed with the proposed boundaries with a slightly modified eastern boundary. At the July 7, 2014 workshop, Council forwarded the revised map to the July 8, 2014 Council Meeting for consideration. This report is an addendum to the July 7, 2014 report, which includes the proposed boundaries as Appendix D.

CONCLUSION:

Determining the boundaries of the area plan early in the process provides the focus for the community as we engage in the #MyHammondTalks online discussion through the summer and early fall. Council identified an alternative eastern boundary for the Hammond Area Plan, which is identified on Appendix D, as attached.

“Original signed by Lisa Zosiak”

Prepared by: Lisa Zosiak, MRM, MCIP, RPP
Planner

“Original signed by Jim Charleois” for

Approved by: Christine Carter, M.PL., MCIP, RPP
Director of Planning

“Original signed by Frank Quinn”


Approved by: Frank Quinn, MBA. P.Eng
GM: Public Works & Development Services

“Original signed by Jim Rule”

Concurrence: J. L. (Jim) Rule
Chief Administrative Officer

The following appendices are attached hereto:

Appendix D: Proposed Area Plan Boundaries Map – As Amended

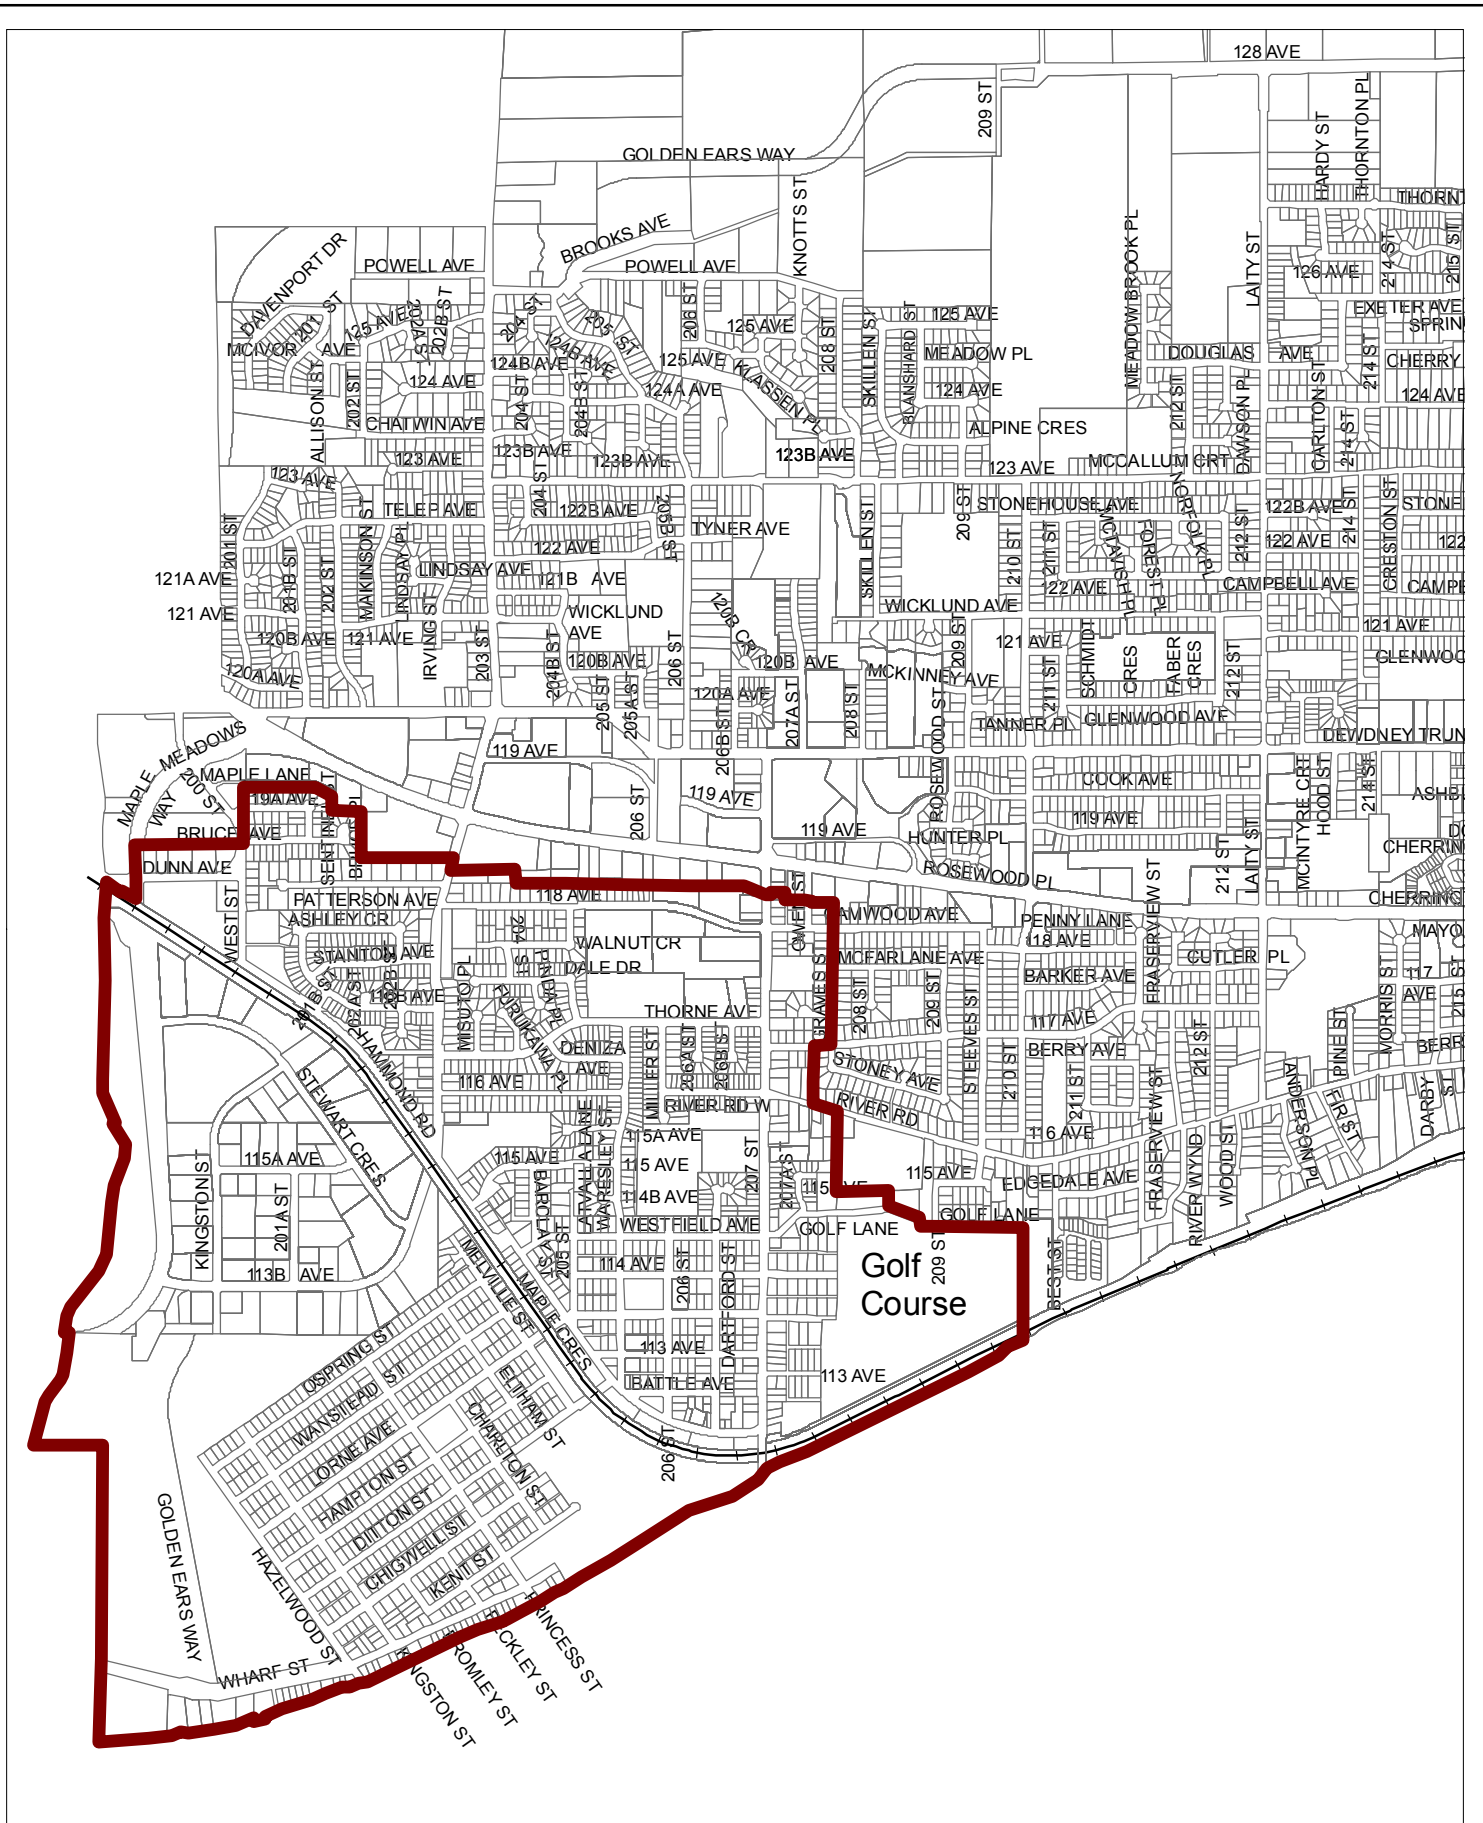

Scale: 1:17,770



**Amended Hammond Area
Plan Boundary**

