
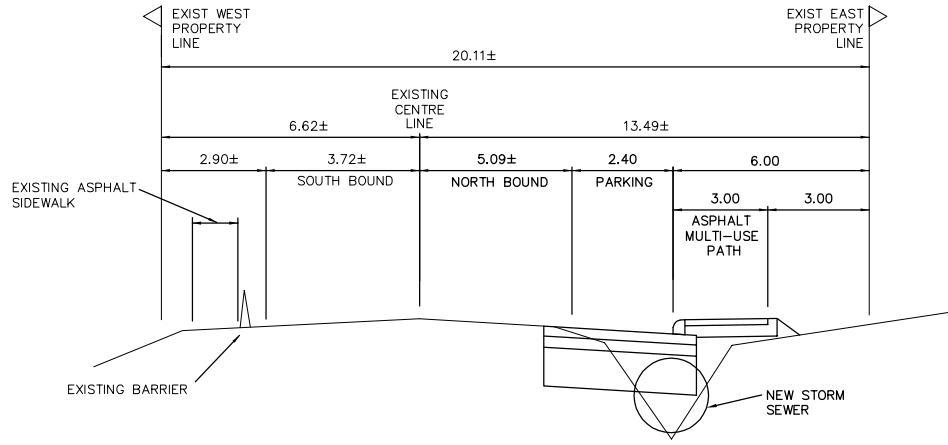



240 STREET

 

TYPICAL CROSS-SECTION
MAINSTONE CREEK - 103 AVENUE



LEGEND

-  ASPHALT MULTI-USE PATH
-  ROAD WIDENING



DRAWING #1

**240 STREET INTERIM
ROAD AND DRAINAGE
IMPROVEMENTS**

FOR CONTINUATION SEE **DRAWING #2**

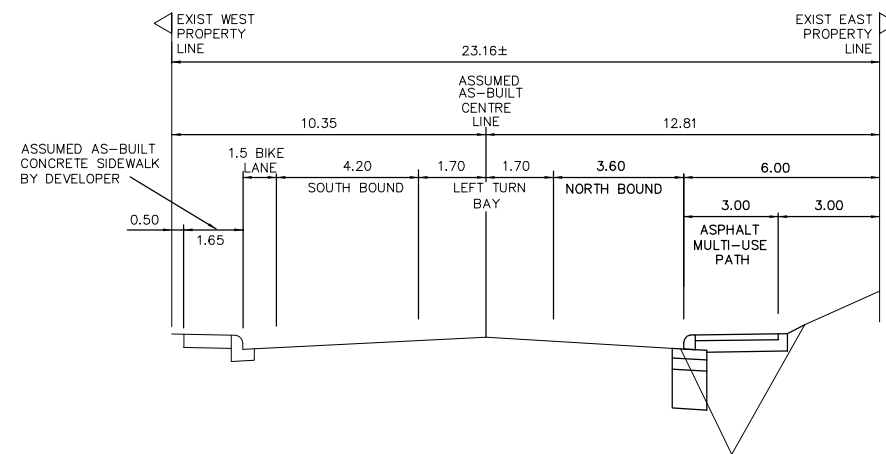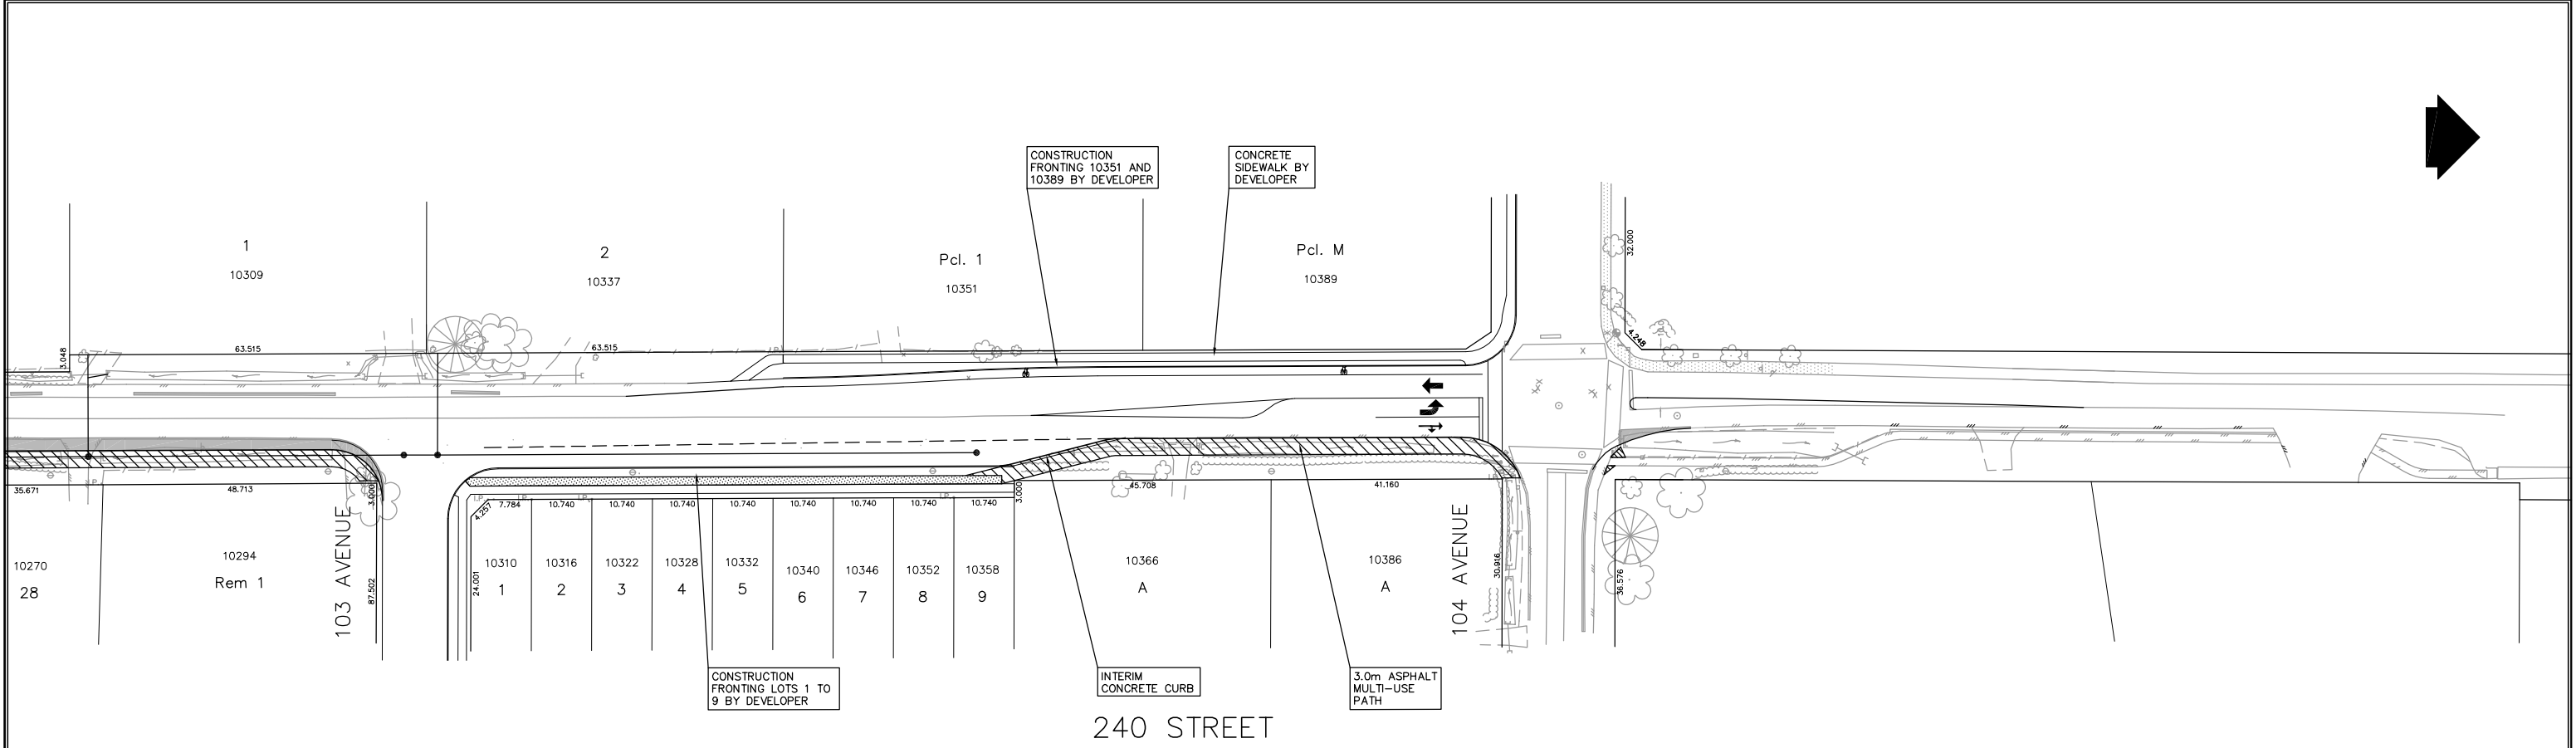

LEGEND

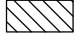-  ASPHALT MULTI-USE PATH
-  ROAD WIDENING

FOR CONTINUATION SEE **DRAWING #1**

DRAWING #2

240 STREET INTERIM ROAD AND DRAINAGE IMPROVEMENTS