

105th AVENUE

APPROX. SIZE & LOCATION
SEARCH &
RESCUE
BUILDING

STORAGE

EXISTING
EQUIPMENT

RAMP UP

OFFICE

OFFICE

OFFICE

OFFICE

OFFICE












































STORAGE

JAN.

ELEC. MECH.

PROPOSED DAYCARE
LINE SUITE

LIBRARY

DAY SUITE

PLAYGROUND

RAMP UP

RAMP UP





























SITE PLAN

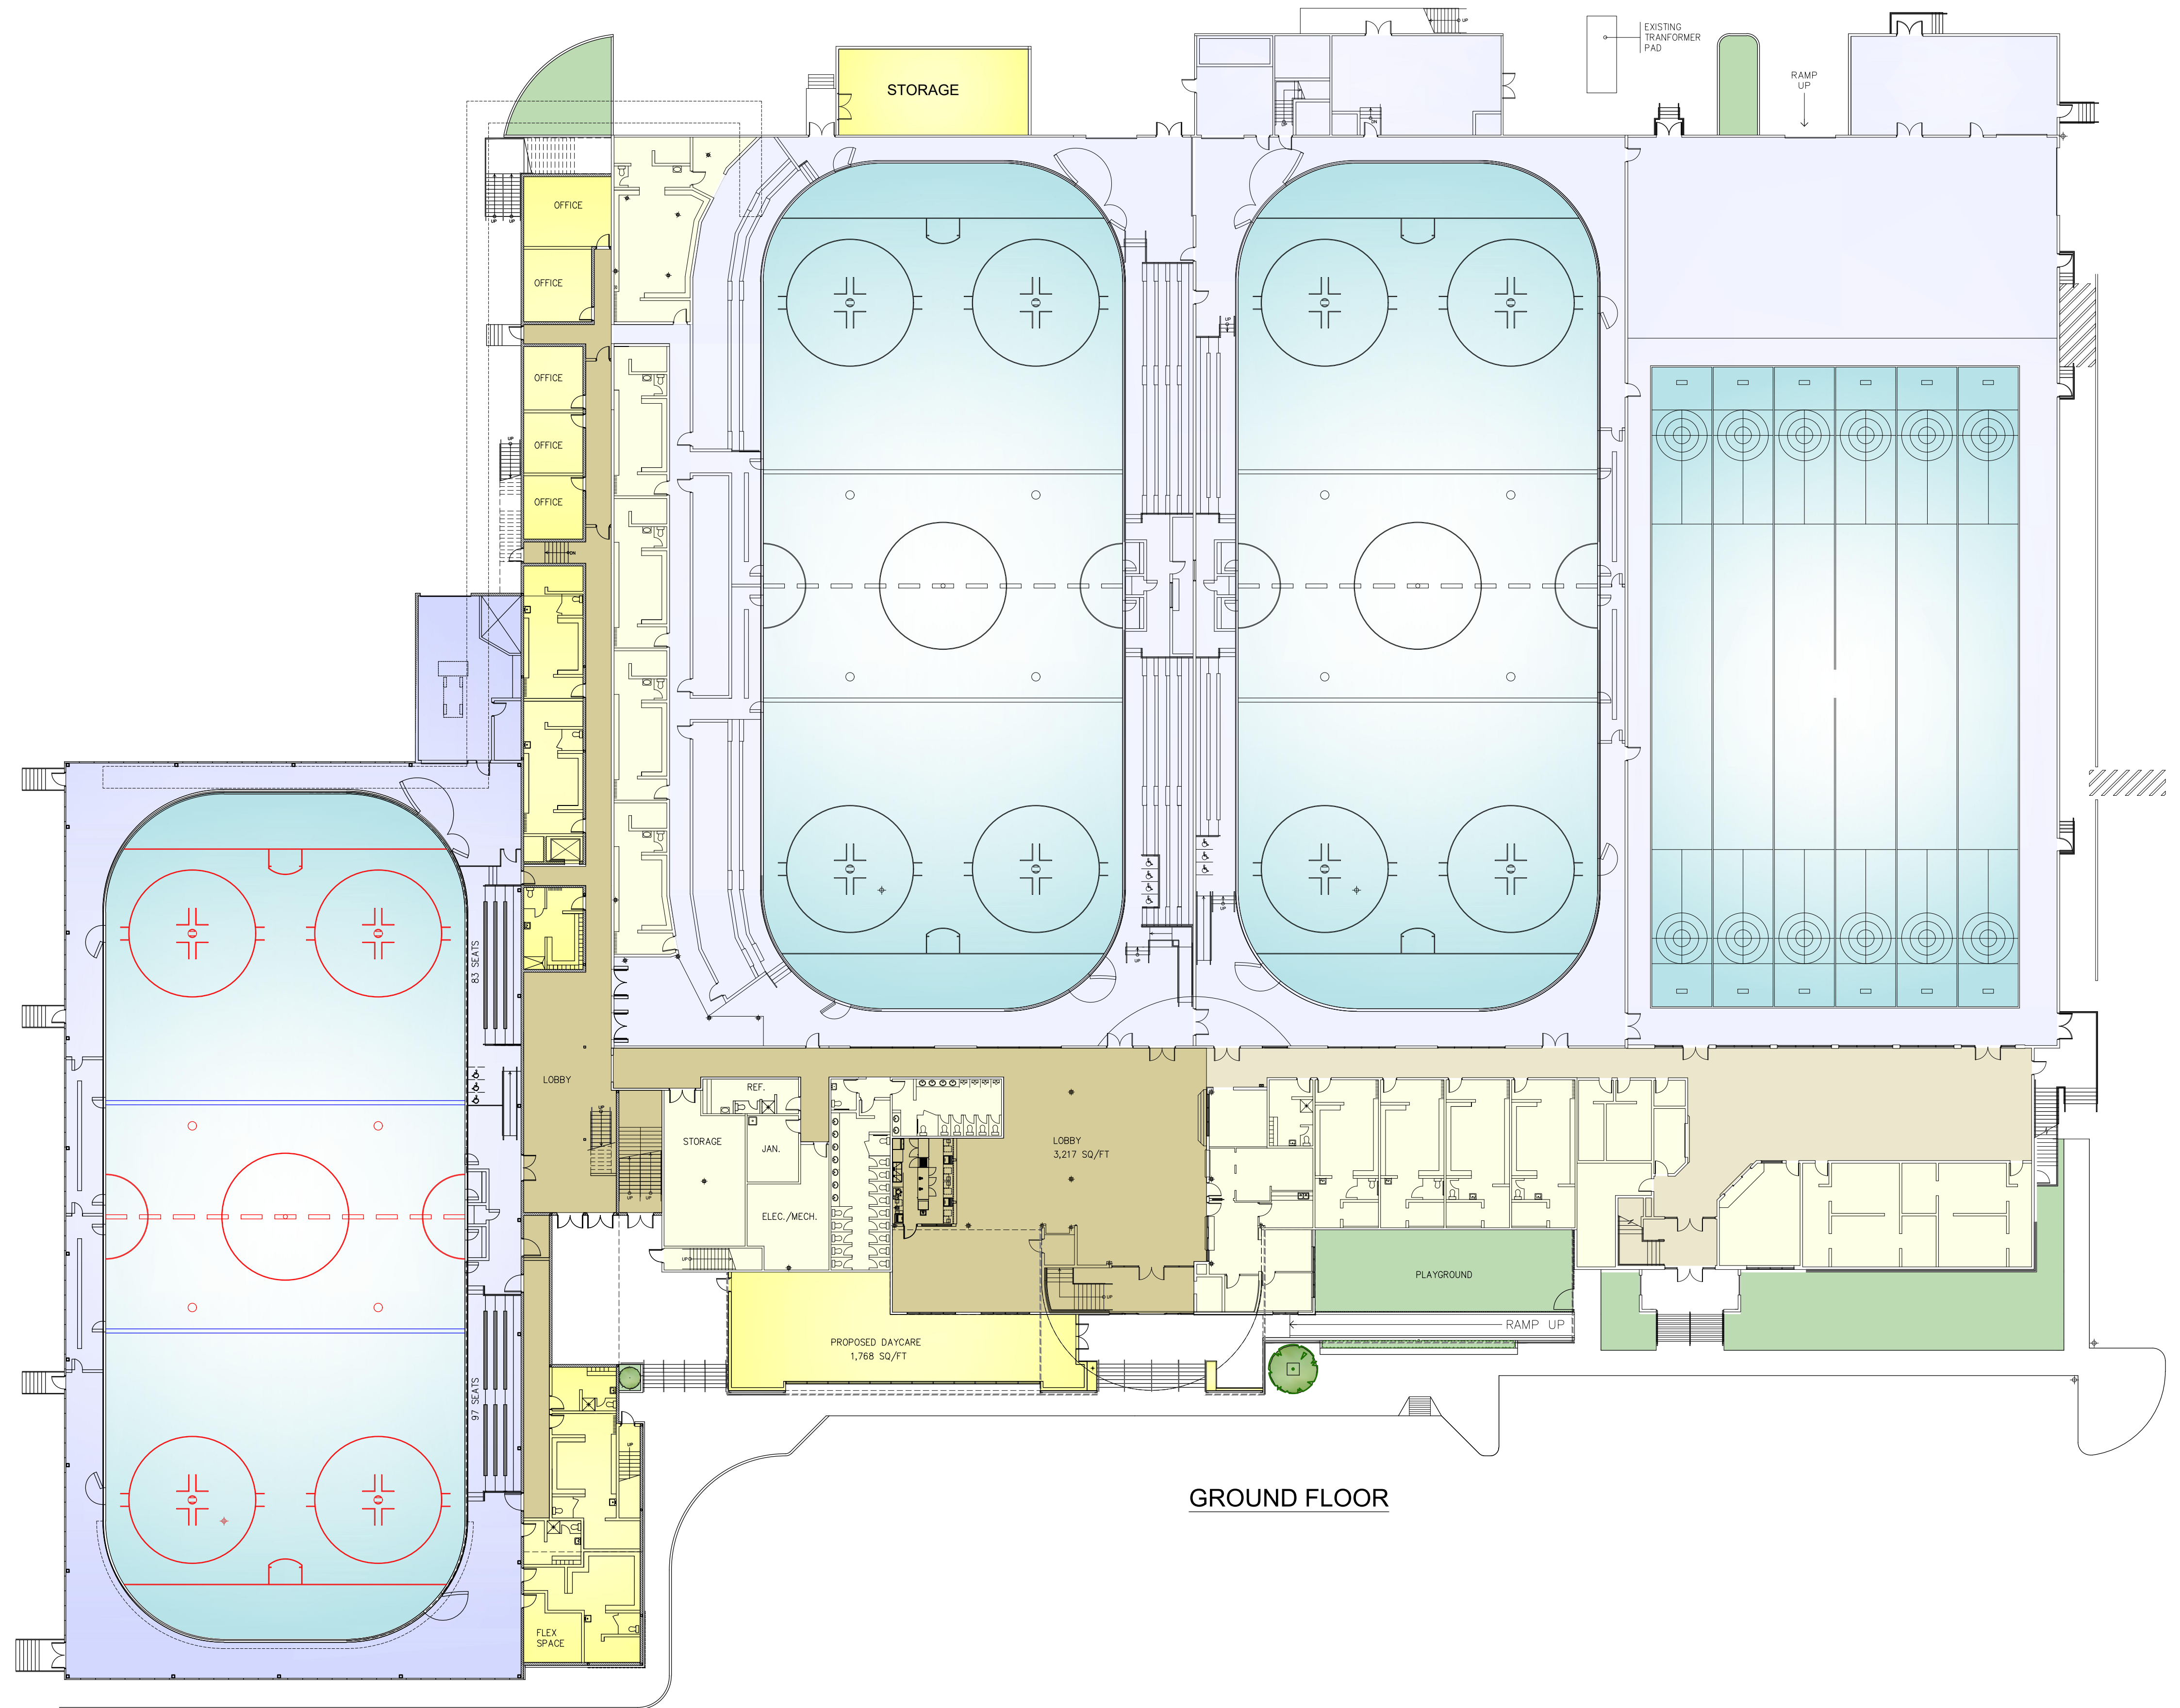

GROUND FLOOR

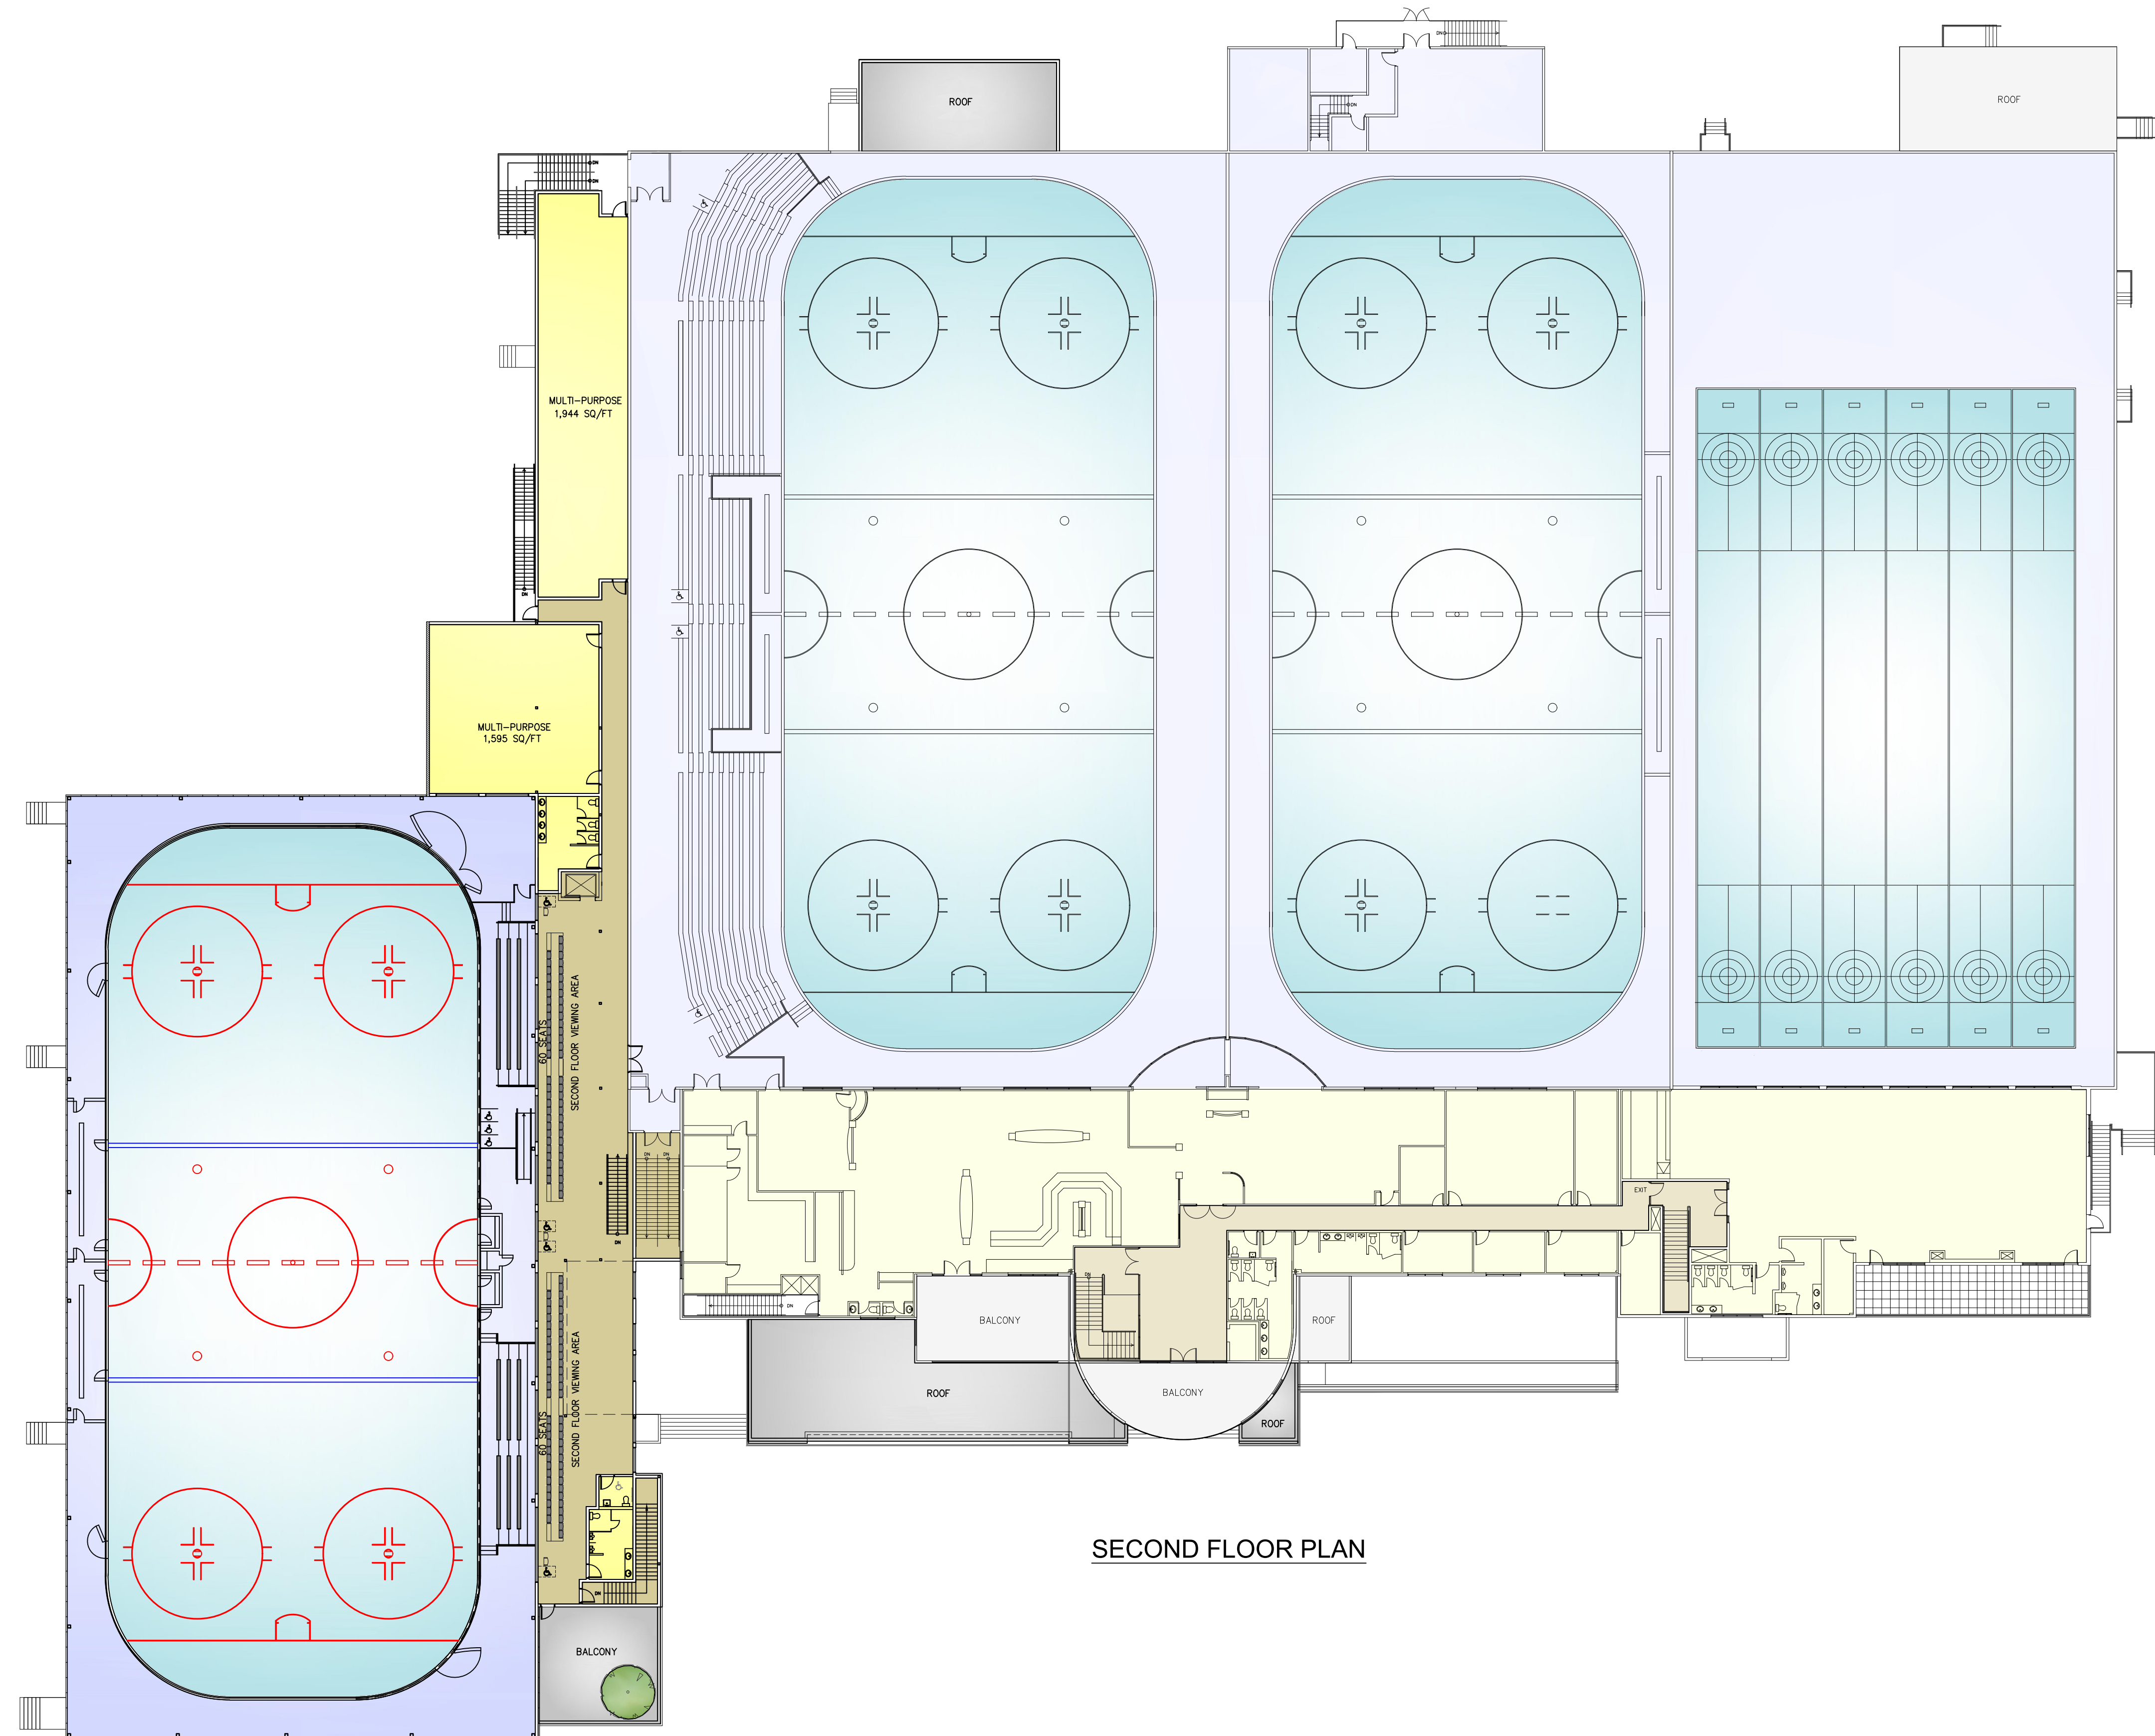

SECOND FLOOR PLAN

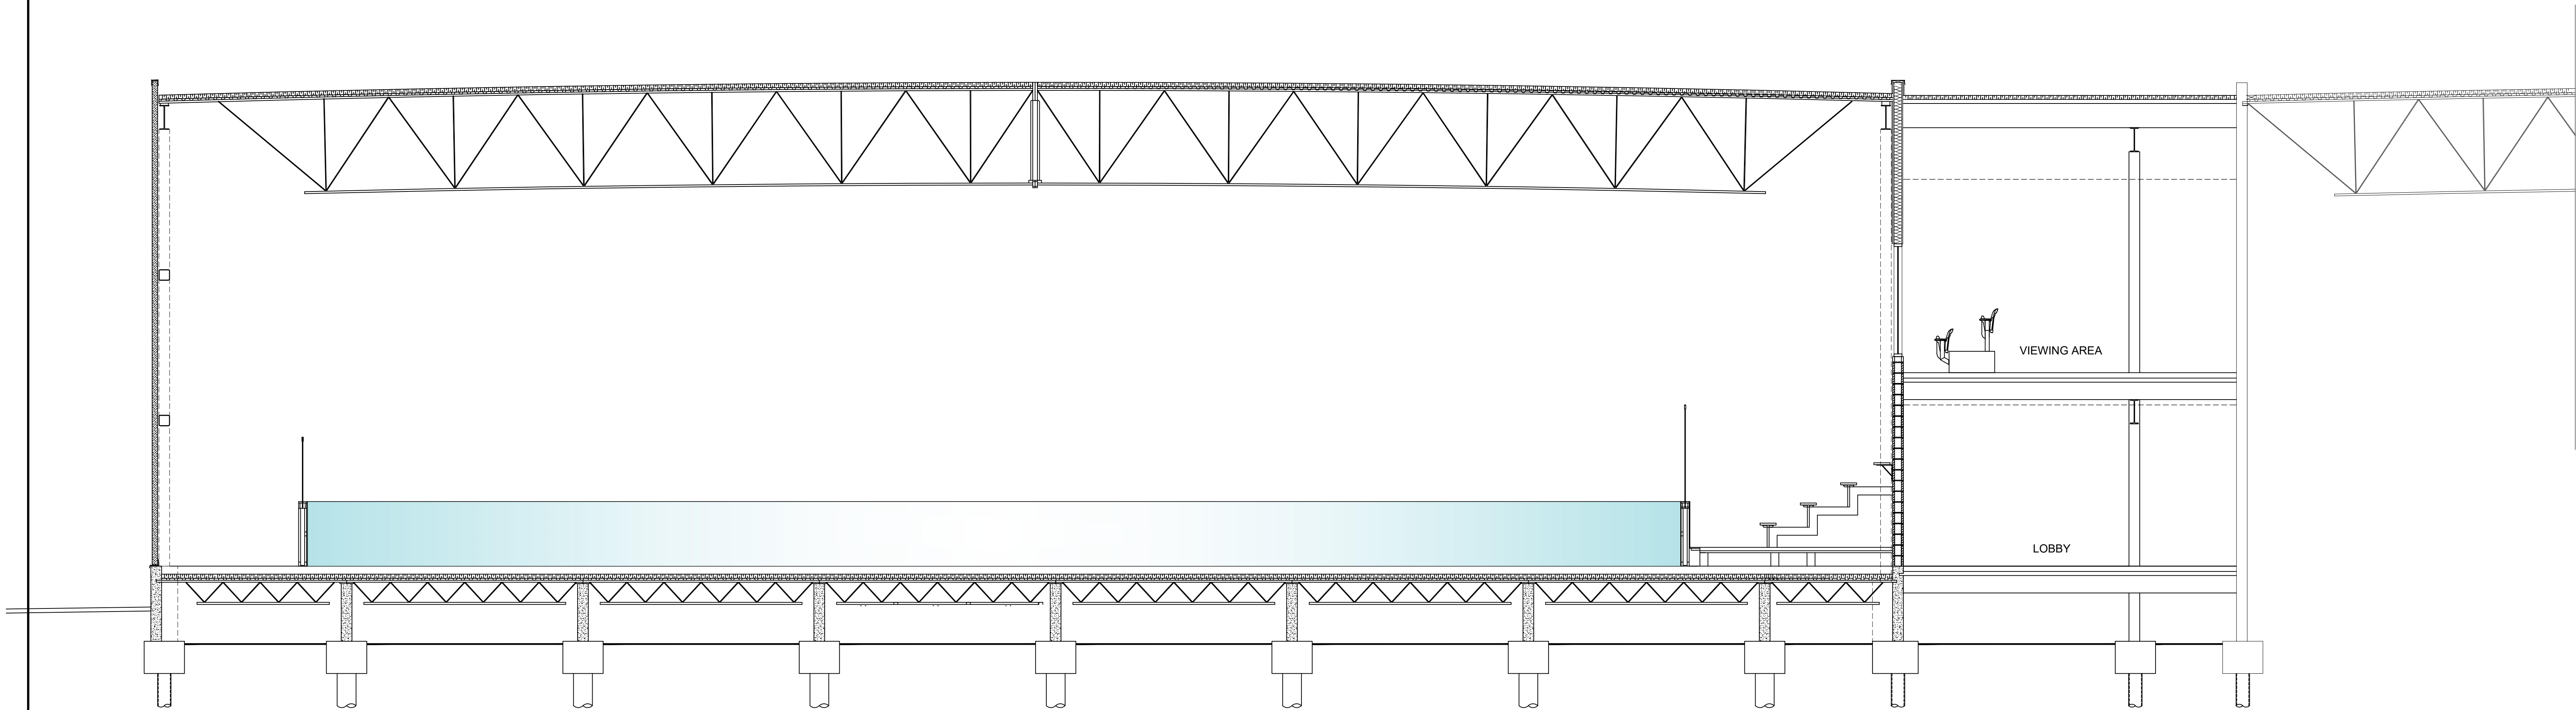

SECTION